

FOR LEASE



PANTHER CREEK VILLAGE

NWC OF FM 423 & STARBURST DR

LITTLE ELM, TEXAS

DUWEST

CREATING, ENHANCING & PROTECTING VALUE

GIANCARLO "GC" CARRIERO, CCIM Vice President
gc@duwestrealty.com | 214.720.0004

DOYLE MCALPIN Senior Associate
doyle@duwestrealty.com | 214.720.0004

4403 North Central Expressway #200 Dallas Texas 75205

duwestrealty.com

The information contained herein was obtained from sources deemed reliable; however, no guarantees, warranties or representations as to the completeness or accuracy thereof. The presentation of this real estate information is subject to errors; omissions; change of price; prior sale or lease; or withdrawal without notice.

PANTHER CREEK VILLAGE | 3010 FM 423, Little Elm, Texas 75068

OVERVIEW

- Building 1: 100% Leased
- Building 2: Up to 9,500 SF Available Now
- Current tenants include A Gud Dentist, Eyes on Little Elm, Best Brains, and Veg Vihaar Indian restaurant
- Frontage on FM 423 between US Hwy 390 & Eldorado Pkwy
- Easy access and excellent visibility
- Zoning allows for any retail or office space, excluding restaurants; vape shops require special use permit
- Call for Info & Price

TRAFFIC COUNTS


FM 423: 38,414 VPD south of site (TXDOT 2020)

FM 423: 34,799 VPD north of site (TXDOT 2019)

Panther Creek Pkw: 13,843 VPD (TXDOT 2019)

DEMOGRAPHICS

	1-mile	3-mile	5-mile
2021 Population	22,455	102,972	198,629
Households	6,517	31,265	63,690
Daytime Pop.	19,332	89,608	175,575
Avg HH Income	\$159,663	\$149,151	\$146,751

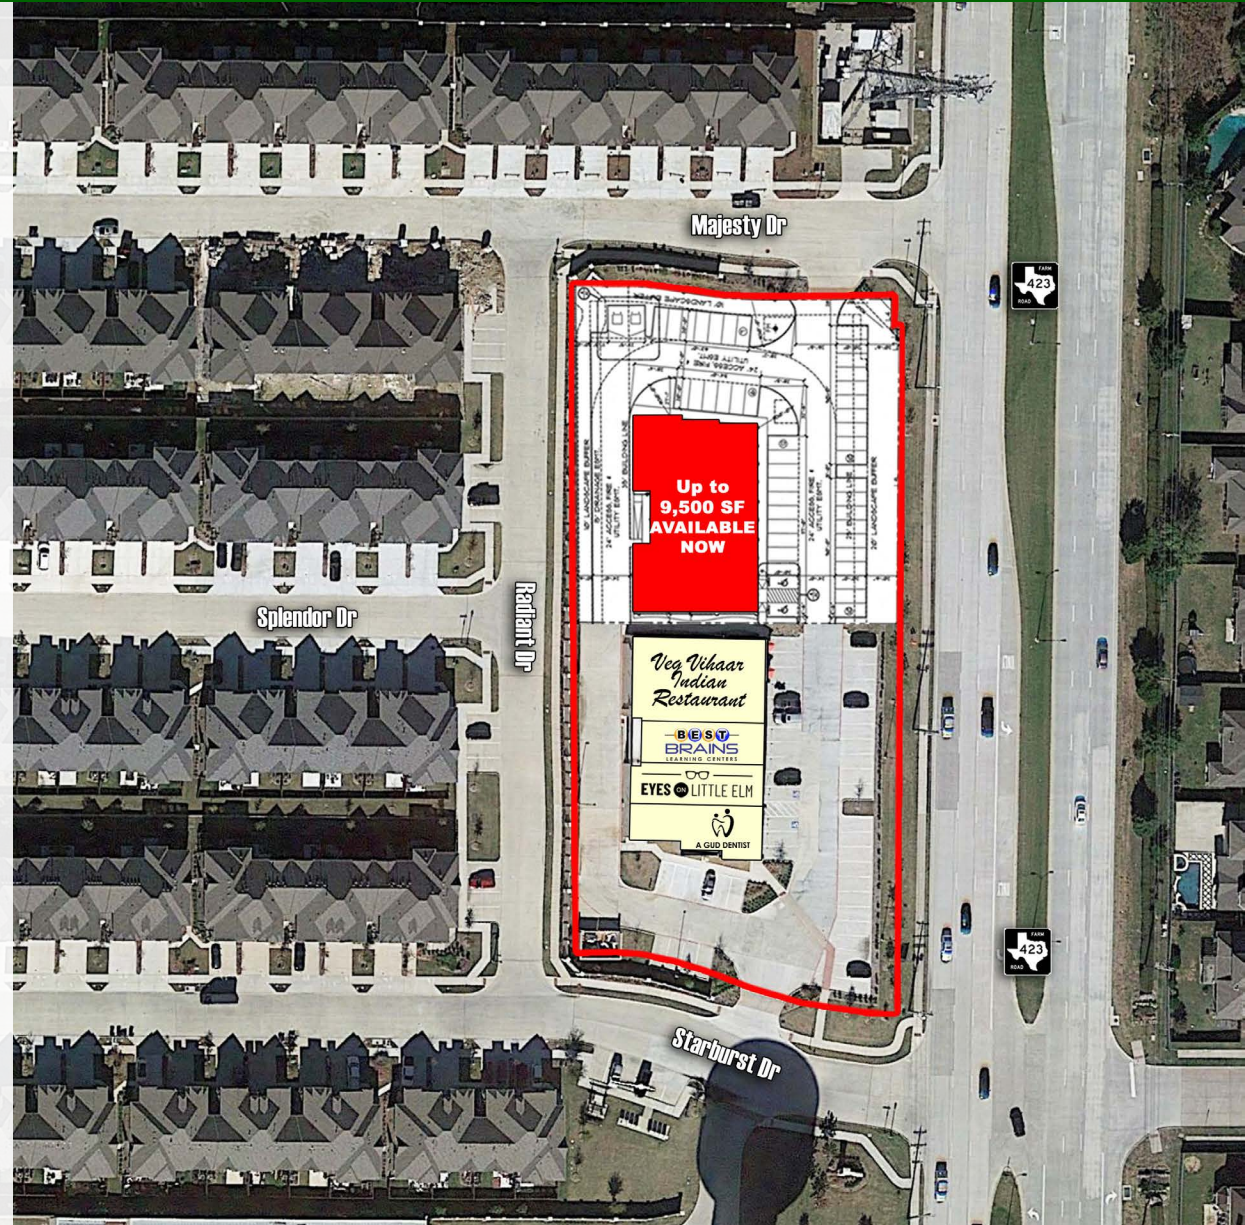


PANTHER CREEK VILLAGE | 3010 FM 423, Little Elm, Texas 75068



STARBURST DRIVE
50' ROW

RADIANT DRIVE
50' ROW

MAJESTY DRIVE
50' ROW

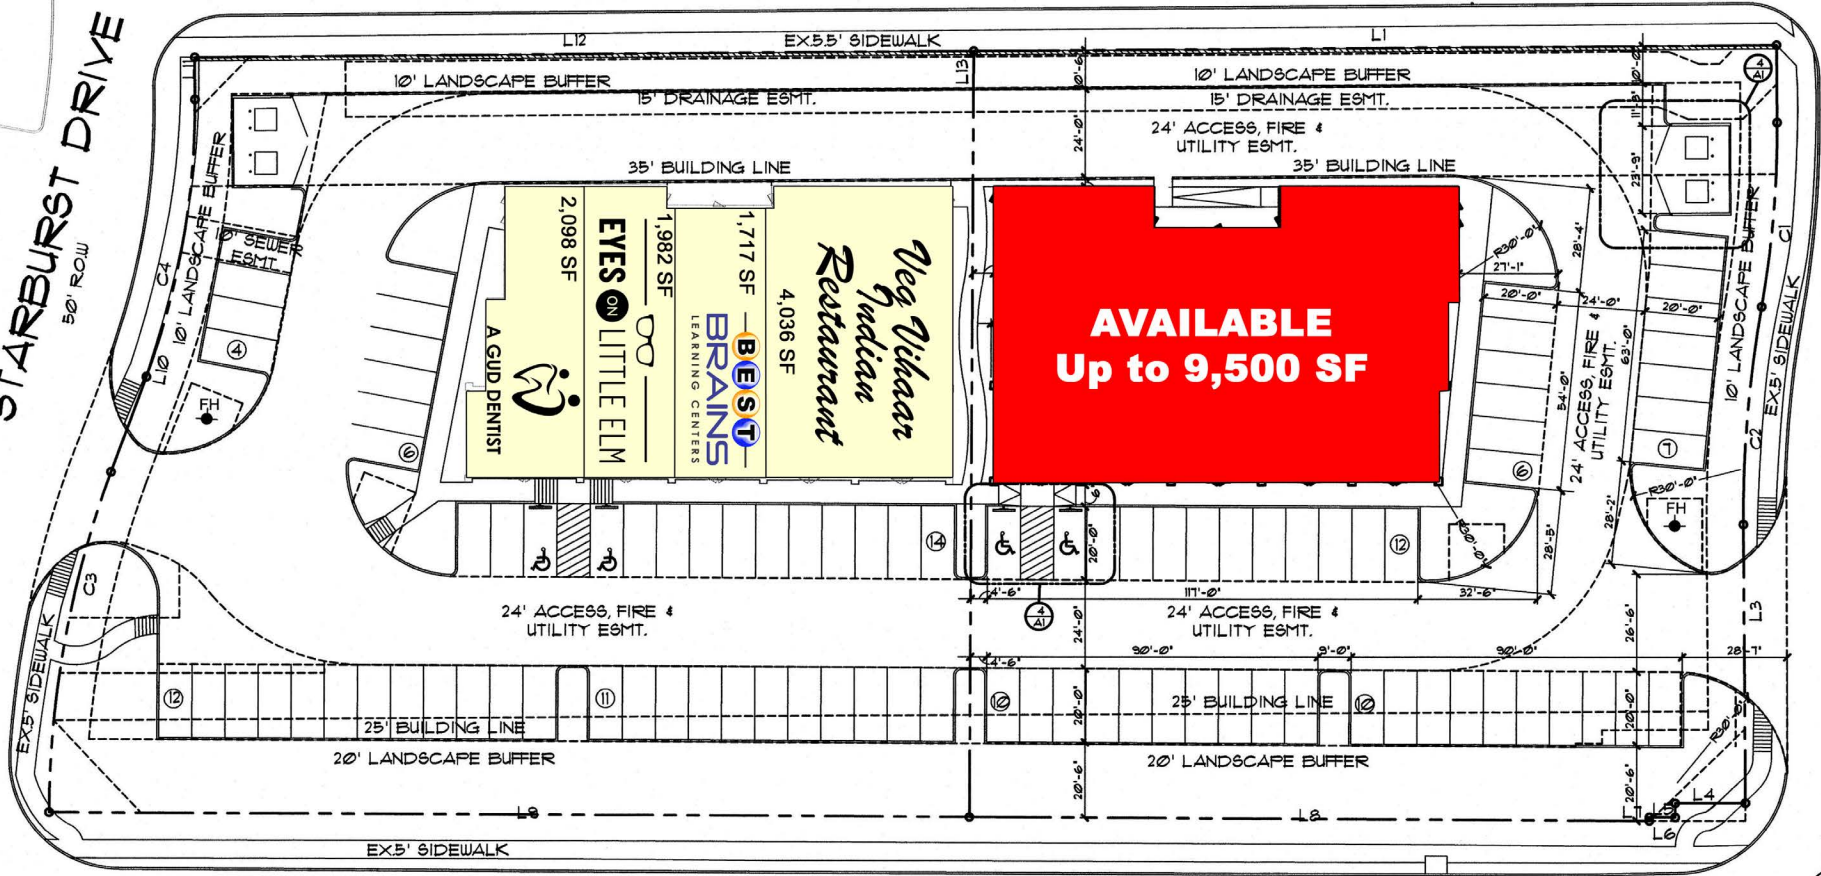


FARM TO MARKET ROAD NO. 423
(VARIABLE WIDTH RIGHT-OF-WAY)

1 SITE PLAN
A1 SCALE: 1"=40'0"




3014 FARM TO MARKET ROAD 423
LITTLE ELM, TEXAS

Building 2
(demising walls are conceptual only)

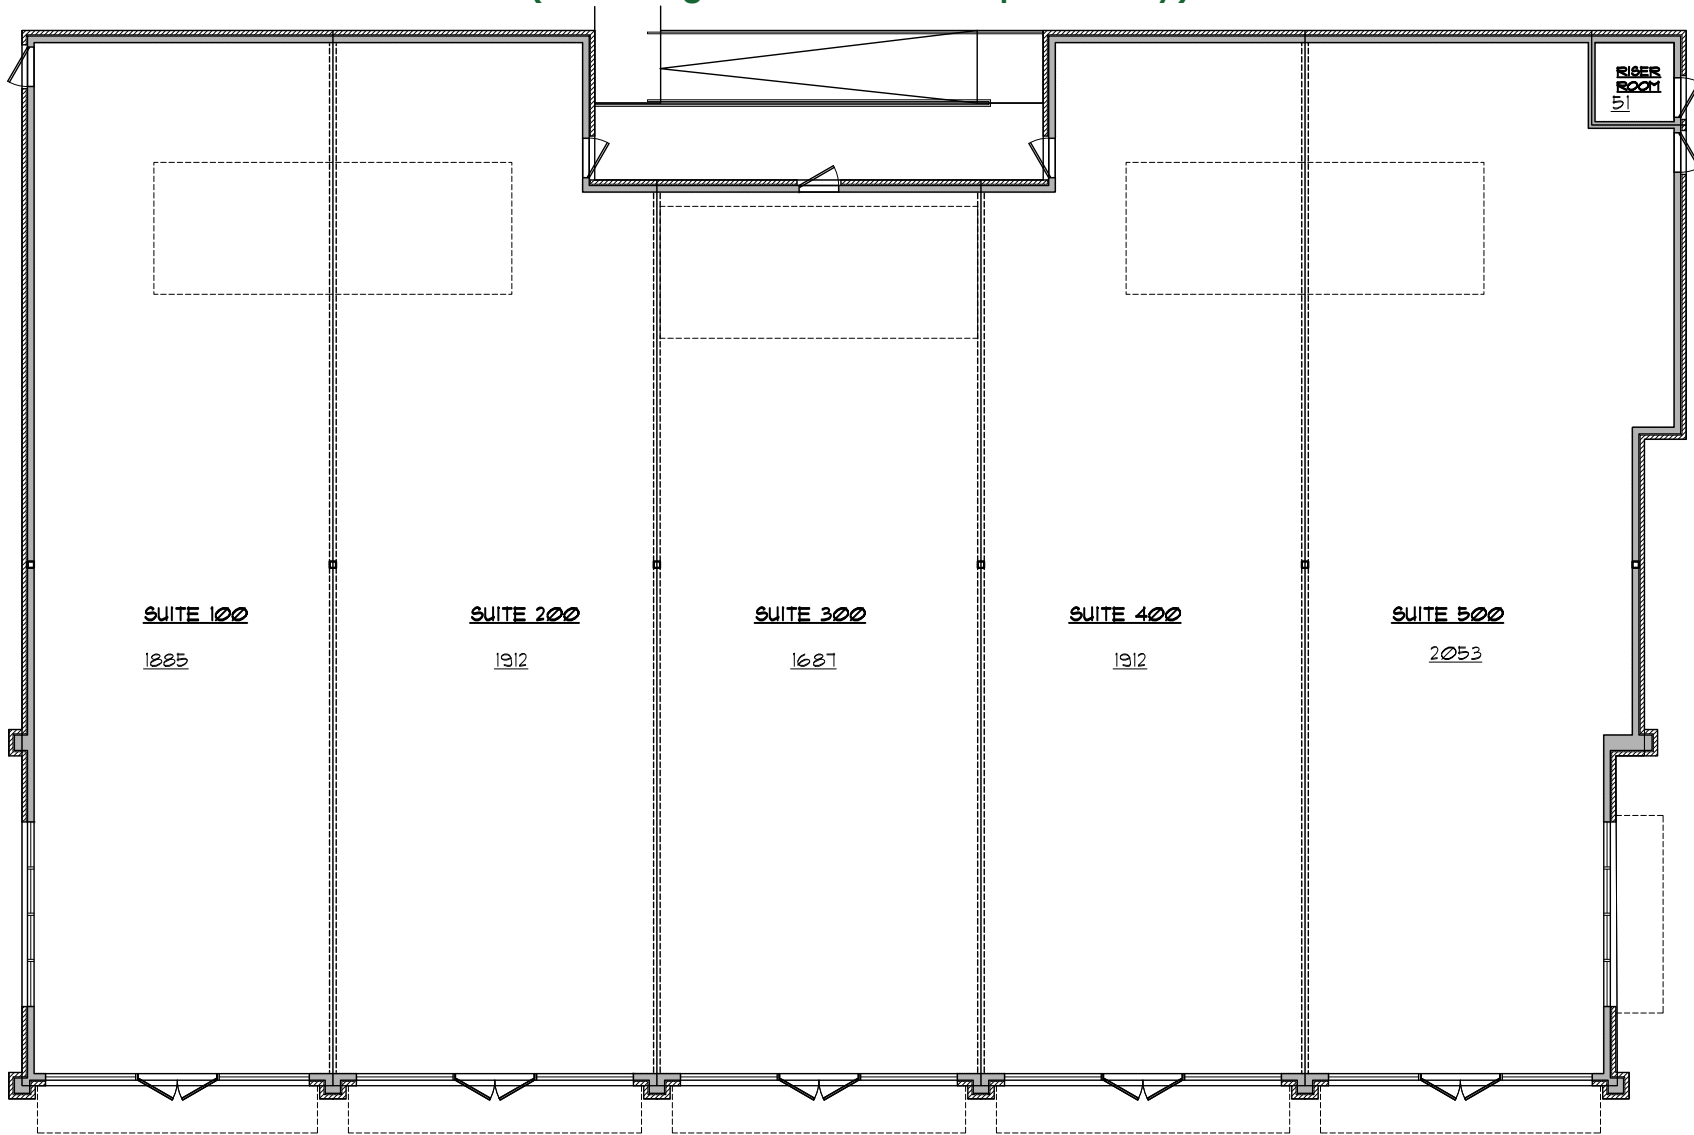


9449#AC

PANTHER CREEK VILLAGE | 3010 FM 423, Little Elm, Texas 75068

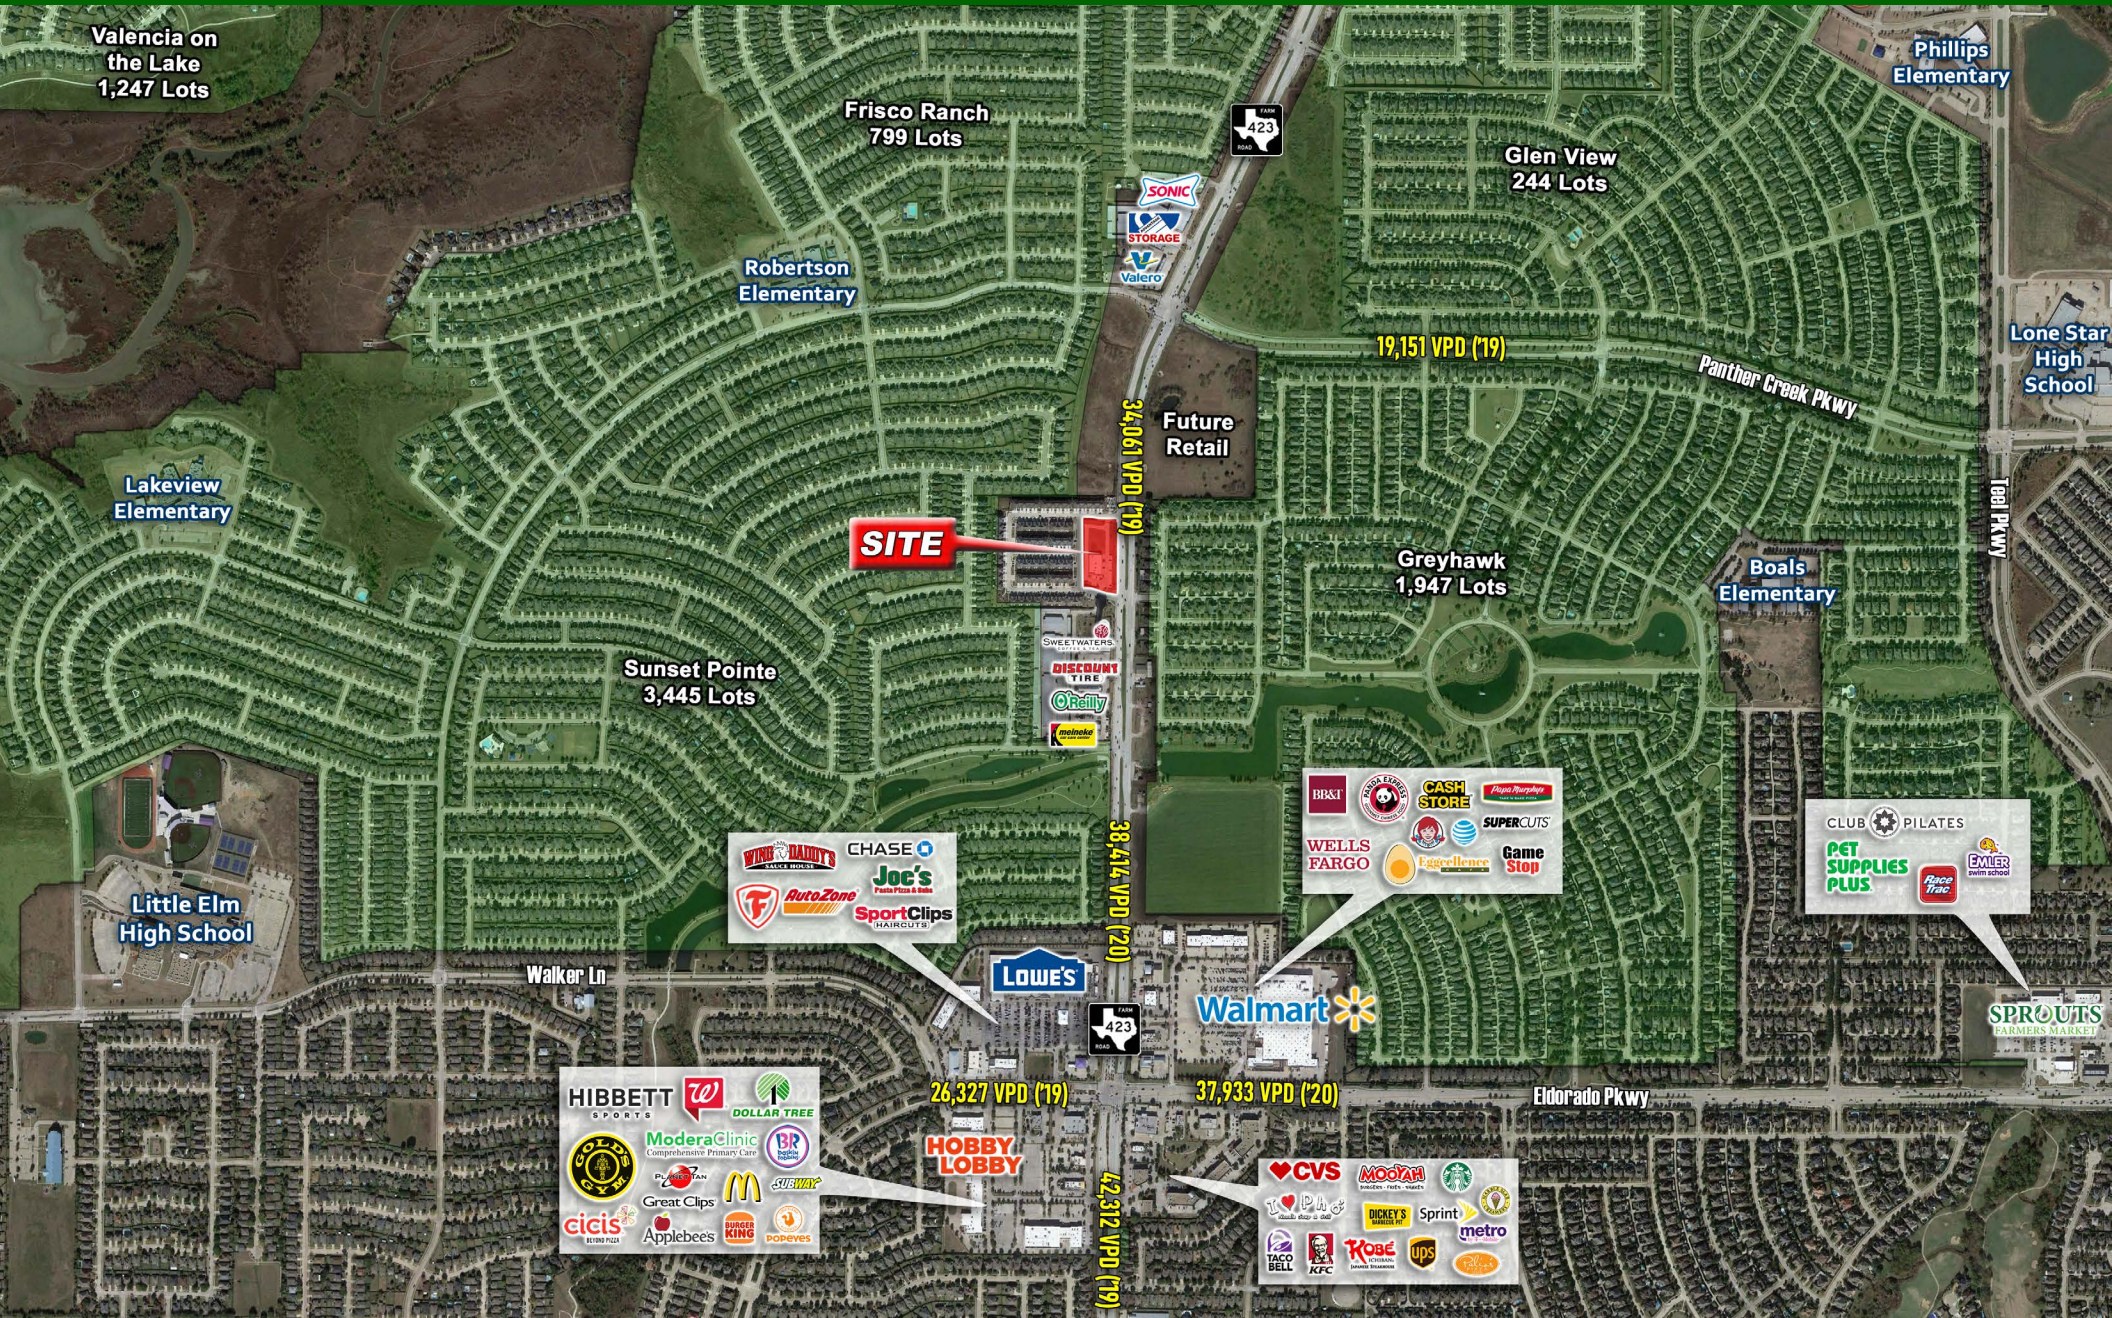

PANTHER CREEK VILLAGE | 3010 FM 423, Little Elm, Texas 75068

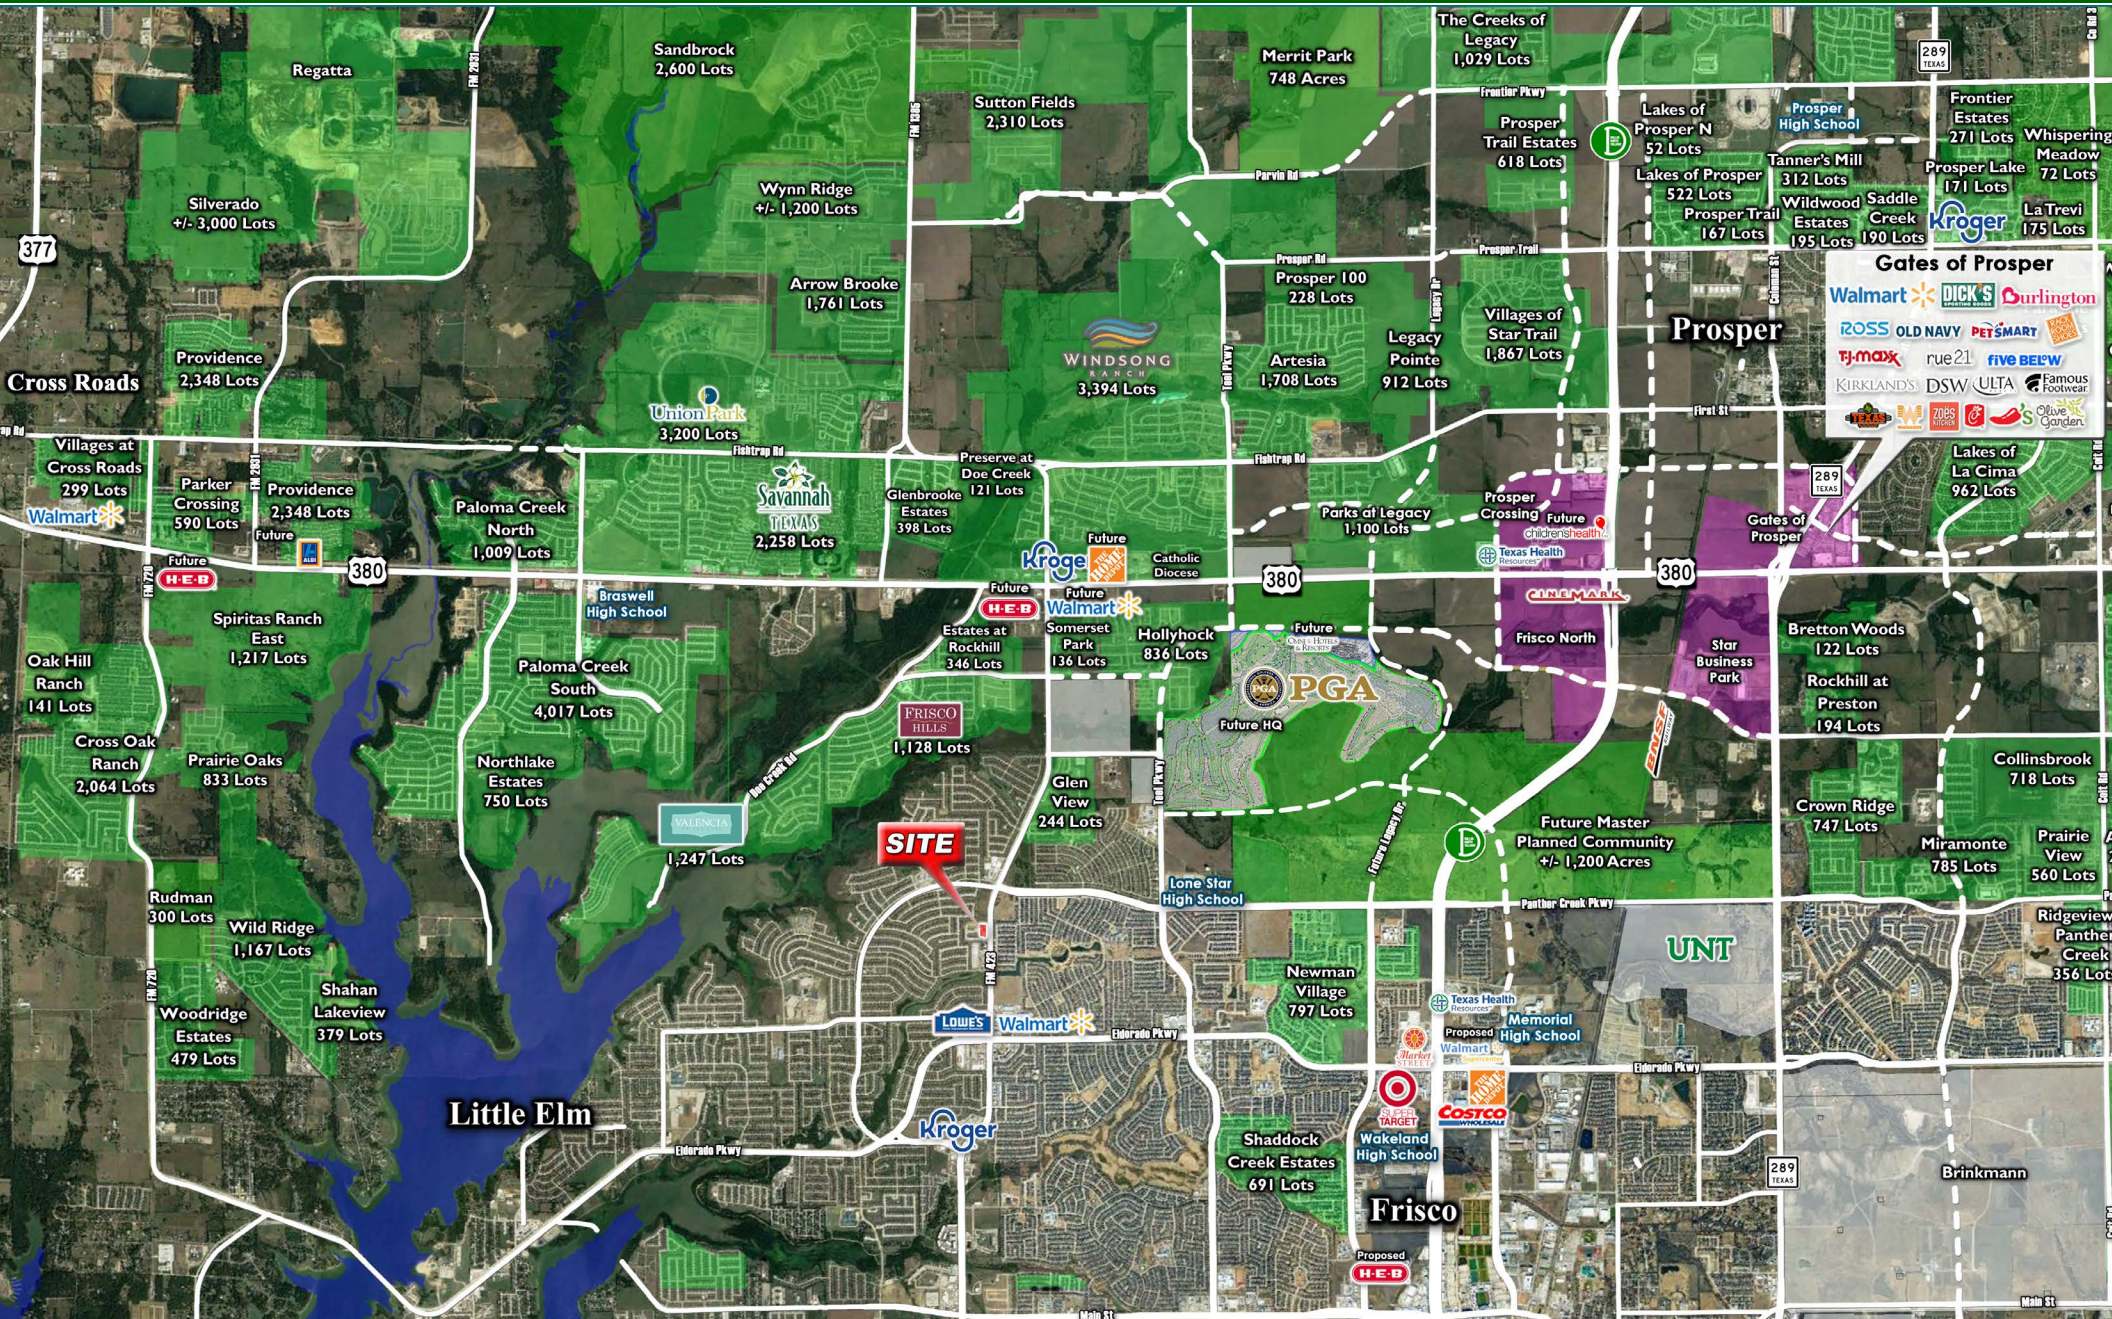

Gates of Prosper

- Walmart
- DICK'S
- Durlington
- ROSS
- OLD NAVY
- PETSMART
- tj.maxx
- rue21
- FIVE BELOW
- KIRKLAND'S
- DSW
- ULTA
- Famous Footwear
- Clare's Garden



Information About Brokerage Services

Texas law requires all real estate license holders to give the following information about brokerage services to prospective buyers, tenants, sellers and landlords.



TYPES OF REAL ESTATE LICENSE HOLDERS:

- **A BROKER** is responsible for all brokerage activities, including acts performed by sales agents sponsored by the broker.
- **A SALES AGENT** must be sponsored by a broker and works with clients on behalf of the broker.

A BROKER'S MINIMUM DUTIES REQUIRED BY LAW (A client is the person or party that the broker represents):

- Put the interests of the client above all others, including the broker's own interests;
- Inform the client of any material information about the property or transaction received by the broker;
- Answer the client's questions and present any offer to or counter-offer from the client; and
- Treat all parties to a real estate transaction honestly and fairly.

A LICENSE HOLDER CAN REPRESENT A PARTY IN A REAL ESTATE TRANSACTION:

AS AGENT FOR OWNER (SELLER/LANDLORD): The broker becomes the property owner's agent through an agreement with the owner, usually in a written listing to sell or property management agreement. An owner's agent must perform the broker's minimum duties above and must inform the owner of any material information about the property or transaction known by the agent, including information disclosed to the agent or subagent by the buyer or buyer's agent.

AS AGENT FOR BUYER/TENANT: The broker becomes the buyer/tenant's agent by agreeing to represent the buyer, usually through a written representation agreement. A buyer's agent must perform the broker's minimum duties above and must inform the buyer of any material information about the property or transaction known by the agent, including information disclosed to the agent by the seller or seller's agent.

AS AGENT FOR BOTH - INTERMEDIARY: To act as an intermediary between the parties the broker must first obtain the written agreement of *each party* to the transaction. The written agreement must state who will pay the broker and, in conspicuous bold or underlined print, set forth the broker's obligations as an intermediary. A broker who acts as an intermediary:

- Must treat all parties to the transaction impartially and fairly;
- May, with the parties' written consent, appoint a different license holder associated with the broker to each party (owner and buyer) to communicate with, provide opinions and advice to, and carry out the instructions of each party to the transaction.
- Must not, unless specifically authorized in writing to do so by the party, disclose:
 - that the owner will accept a price less than the written asking price;
 - that the buyer/tenant will pay a price greater than the price submitted in a written offer; and
 - any confidential information or any other information that a party specifically instructs the broker in writing not to disclose, unless required to do so by law.

AS SUBAGENT: A license holder acts as a subagent when aiding a buyer in a transaction without an agreement to represent the buyer. A subagent can assist the buyer but does not represent the buyer and must place the interests of the owner first.

TO AVOID DISPUTES, ALL AGREEMENTS BETWEEN YOU AND A BROKER SHOULD BE IN WRITING AND CLEARLY ESTABLISH:

- The broker's duties and responsibilities to you, and your obligations under the representation agreement.
- Who will pay the broker for services provided to you, when payment will be made and how the payment will be calculated.

LICENSE HOLDER CONTACT INFORMATION: This notice is being provided for information purposes. It does not create an obligation for you to use the broker's services. Please acknowledge receipt of this notice below and retain a copy for your records.

DuWest Management Inc.

605046

214-720-0004

Licensed Broker /Broker Firm Name or Primary Assumed Business Name

License No.

Email

Phone

Designated Broker of Firm

License No.

Email

Phone

Licensed Supervisor of Sales Agent/ Associate

License No.

Email

Phone

Sales Agent/Associate's Name

License No.

Email

Phone

Buyer/Tenant/Seller/Landlord Initials

Date